

All drawings, specifications, related documents and design are the copyright property of the architect and must be returned upon request. Reproduction of the drawings, specifications, related documents and design in whole or in part is strictly forbidden without the architect's written permission.

This drawing, as an instrument of service, is provided by and is the property of Teeple Architects Inc. and shall be used only for the project noted on this drawing and solely for reference purposes only. The contractor is responsible for the coordination and verification of all dimensions, conditions, materials and all measurements and conditions on site as they pertain to these documents. The contractor shall report any discrepancies to the consultant in writing prior to the commencement of any affected work.

Do Not scale this drawing
This drawing shall not be used for construction purposes unless counterchecked

Teeple Architects Inc.

STUDENT SERVICES CENTRE DURHAM COLLEGE, OSHAWA

Construction Manager:
BALL CONSTRUCTION LTD.
Structural:
CPE STRUCTURAL CONSULTANTS LTD.
Mechanical:
DEMAITER ENGINEERING INC.
Electrical:
BIRNIE ELECTRIC LIMITED
Civil:
AECOM
Geotechnical:
V. A. WOOD ASSOCIATES


METRIC SCALE DRAWING
FIRST FLOOR ELEV. 154.35m

No.	Issued	Date:
01	CAISSON PERMIT	2009.10.23
02	ZONING APPROVAL	2009.11.16
03	BUILDING PERMIT	2009.11.20
04	STEEL STRUCT. TENDER	2009.11.27
05	TENDER #3	2009.12.24
06	GROUND SLAB CONSTR.	2010.01.11
07	BUILDING PERMIT	2010.01.22
08	TENDER #4	2010.03.01
09	OFFICE LAYOUTS	2010.03.01
10	COORDINATION	2010.04.08
11	CONSTRUCTION	2010.05.21
12	BUILDING PERMIT	2010.06.01

STUDENT SERVICES CENTRE, DURHAM COLLEGE
2 Commercial Drive | Oshawa, Ontario | Canada L1H 7K4 | TEL: (905) 721-5000 | FAX: (905) 721-3113

project no: 09-111
scale: 1:200
drawn by: LC
reviewed by: MB
date: 2009/10/30

Teeple Architects Inc.
5 GARDEN STREET TORONTO, ONTARIO
416-598-0544-TEL INFO@TEEPLEARCH.COM FAX:416-598-1705

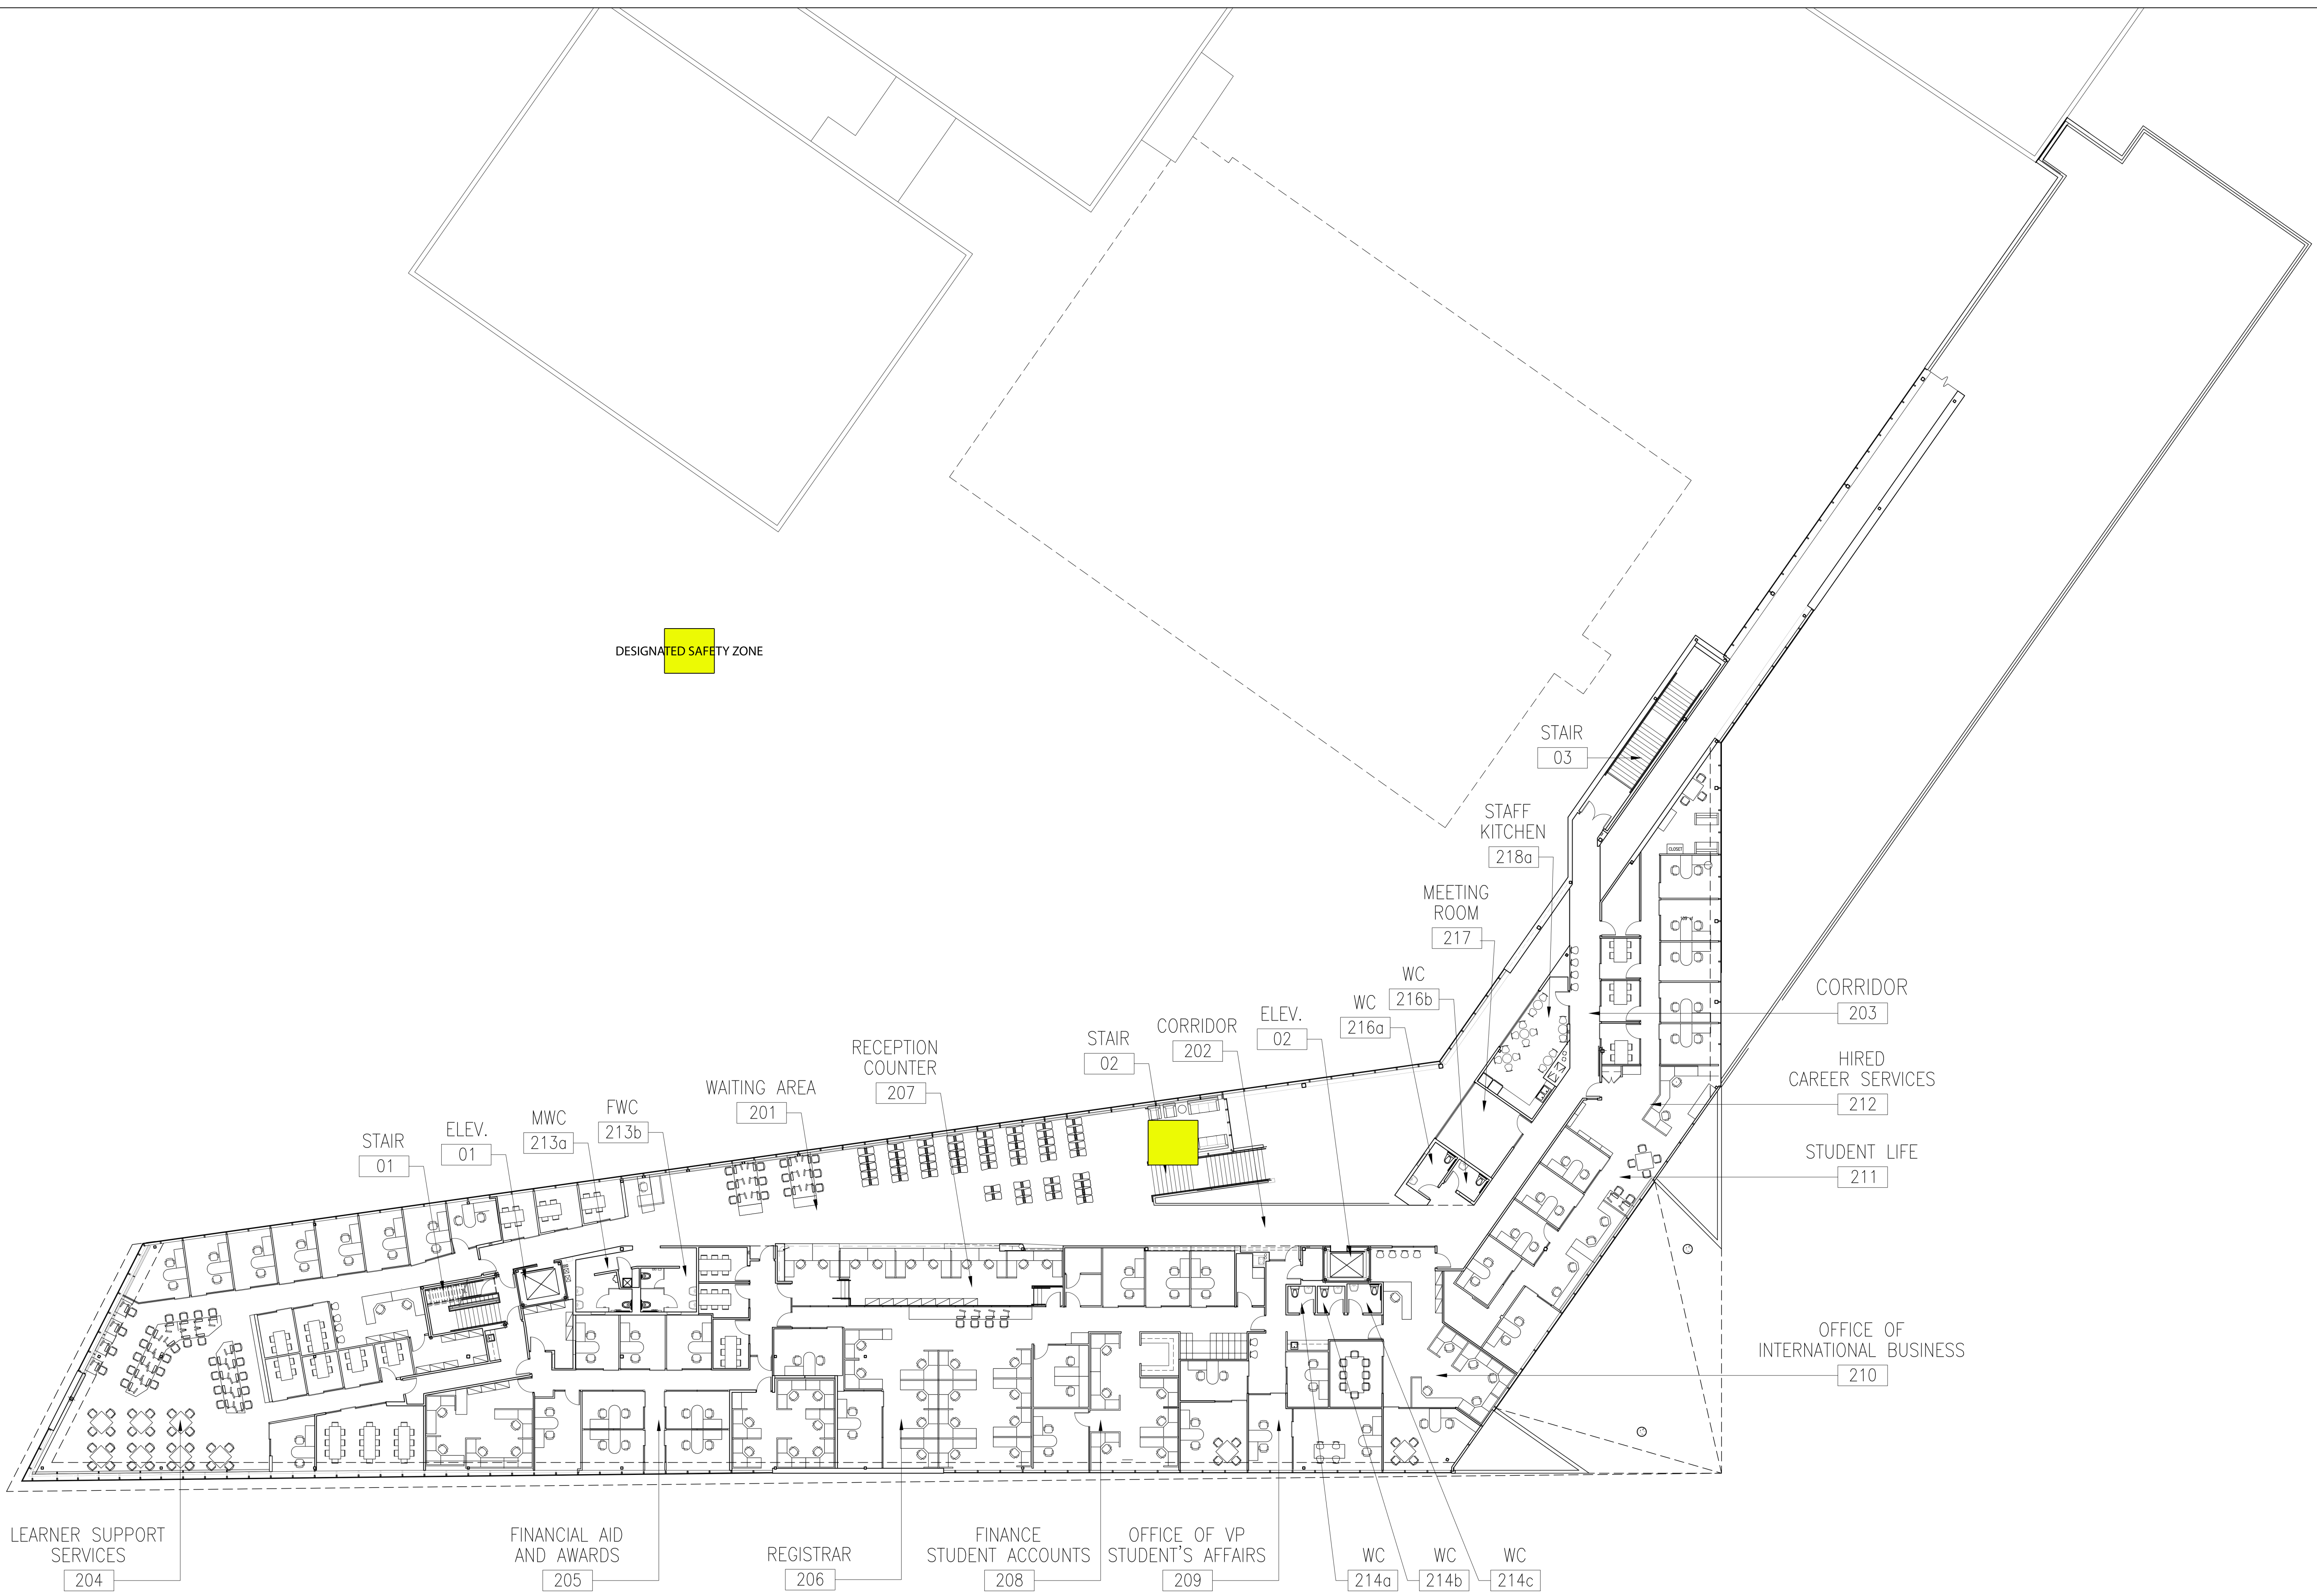

SECOND FLOOR PLAN

A2.02